


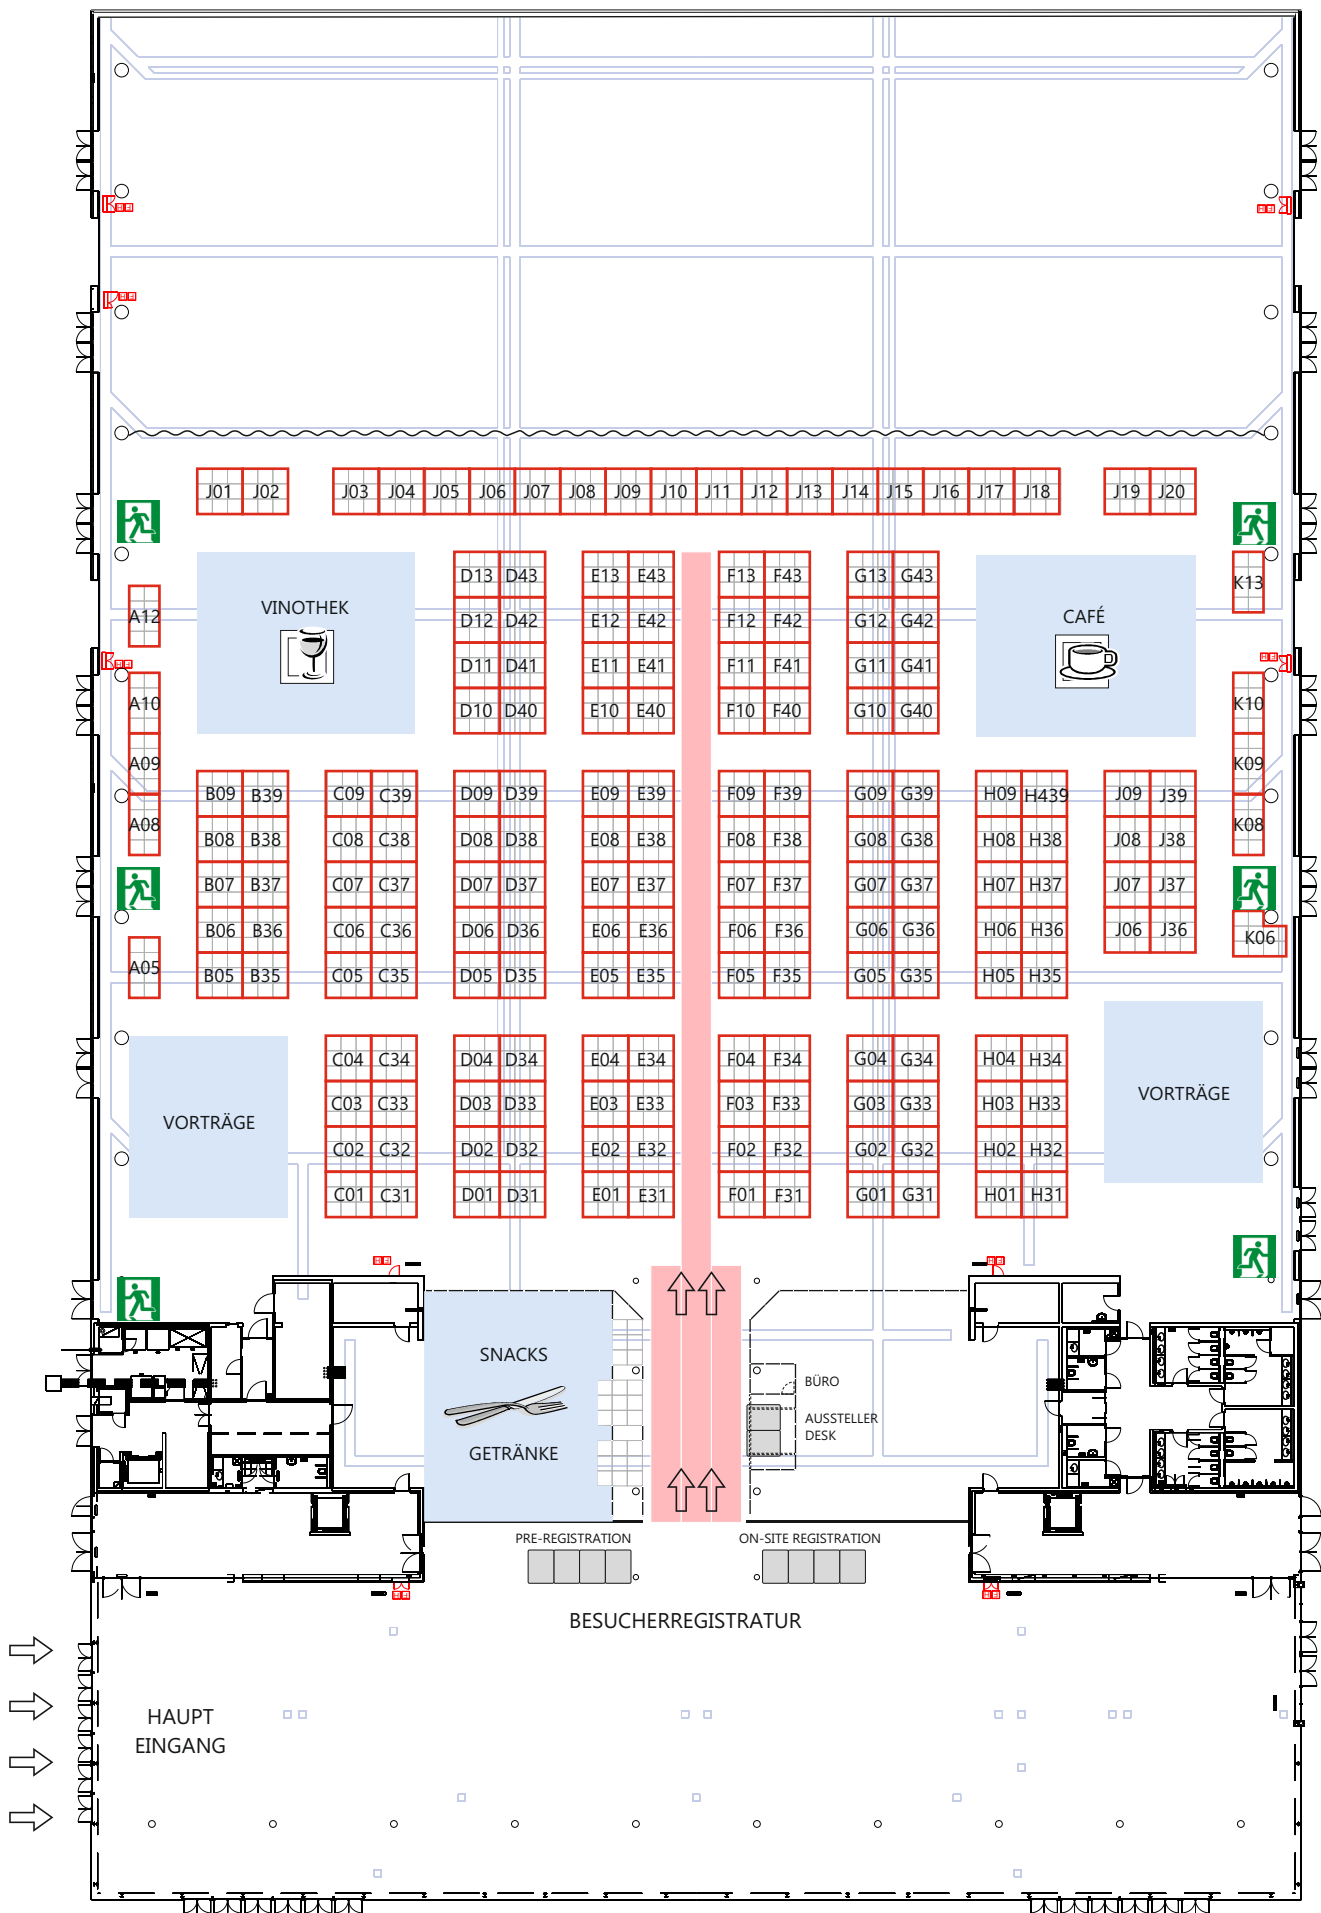

Exhibition:	WID 2026
Venue:	Messe Wien
Hall:	D
Date:	08 - 09 MAY 2026
www.wid.dental	

PROJECT PLAN	M=1:500
--------------	---------

Wolfgang Fraundörfer T +43 (0)1 512 80 91 M +43 (0)676 610 0330 E fraundoerfer@dentalverband.at https://www.wid.dental
--

measures in metric units

project plan is subject to changes

gez.: 01.09.2025	cad: wf
------------------	---------

ODV GmbH Schönbrunner Straße 297, 1120 Vienna T +43 (0)1 512 80 91 M +43 (0)676 610 0330 E wid@dentalverband.com https://www.wid.dental
--

0 1 2 3 4 5 6 7 8 9 10
Scale 1:500 (1m = 2mm)